


# SR167 CORRIDOR IMPROVEMENTS PROJECT

T.21N.R.4E.W.M. / T.22N.R.5E.W.M. / T.23N.R.5E.W.M.

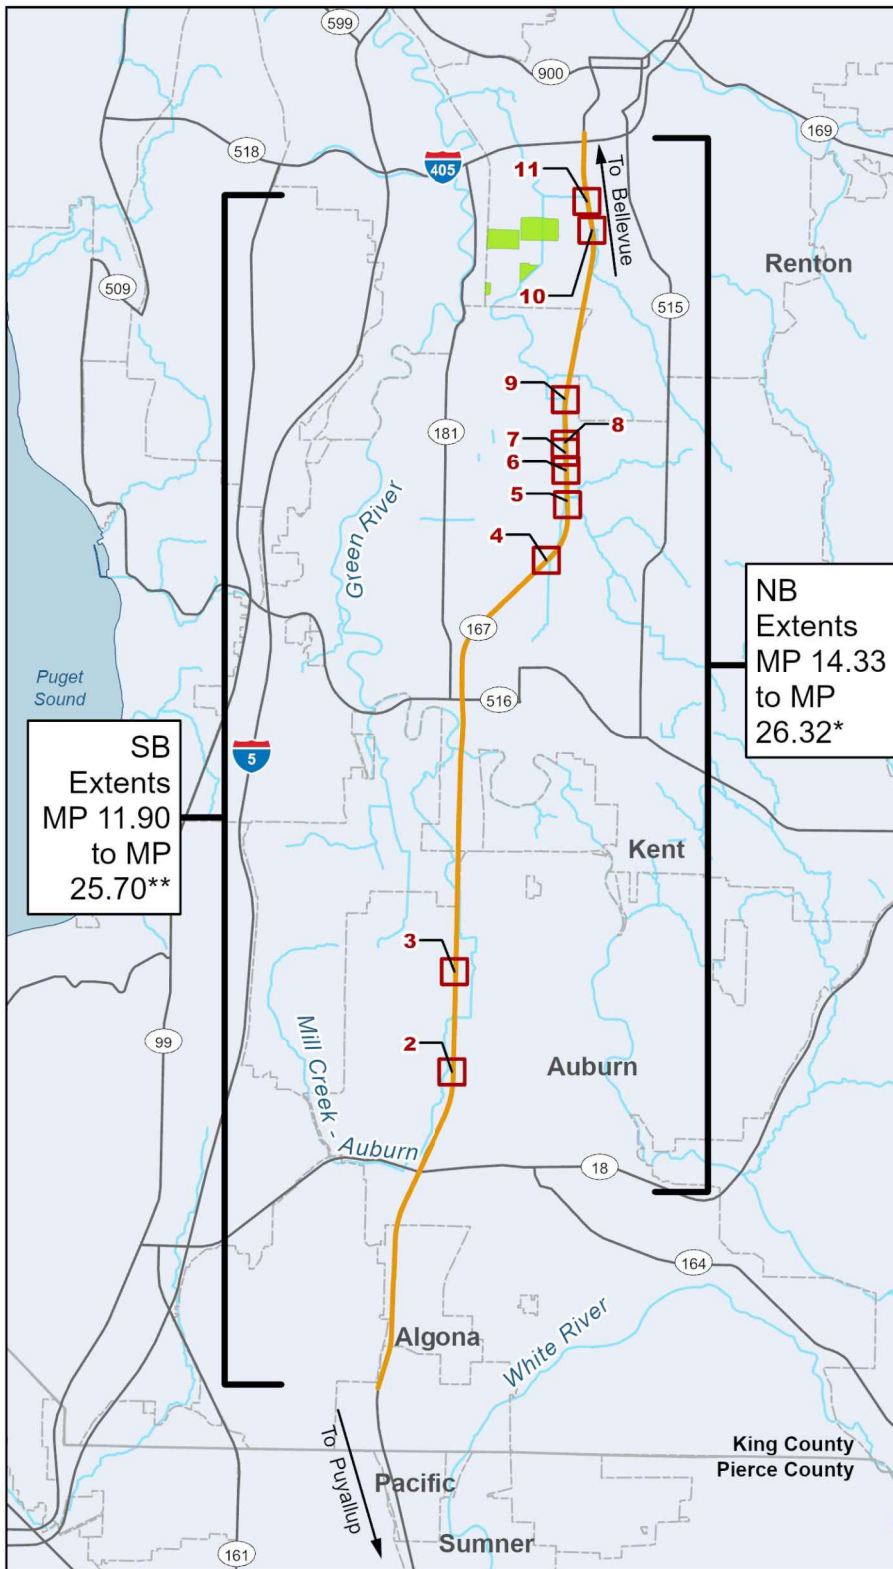


## Legend

- Project
- Roadway
- Stream
- Municipal Boundary
- Proposed Mitigation Site

\*NB Begin  
LAT: 47.3016 N LONG: -122.2534 W  
NB End  
LAT: 47.4690 N LONG: -122.2179 W

\*\*SB Begin  
LAT: 47.2675 N LONG: -122.2614 W  
SB End  
LAT: 47.4592 N LONG: -122.2174 W

Township/Range/Section  
T.21N.R.4E.W.M.  
Sections 1, 12  
T.22N.R.5E.W.M.  
Sections 6, 7, 18  
T.23N.R.5E.W.M.  
Sections 19, 30, 31

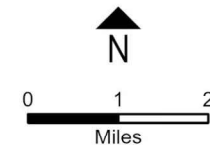

(NAVD) 88

PROJECT NAME: SR167, CORRIDOR IMPROVEMENTS PROJECT

PURPOSE: ROADWAY IMPROVEMENTS AND TOLL UPGRADE

PROPOSED:

LOCATION: SR167 CORRIDOR, RENTON / KENT / AUBURN, WA

DATUM: HORIZONTAL: NAD 83/91, VERTICAL: NAVD 88

ADJACENT PROPERTY OWNERS:

REFERENCE: NWS-2021-998-DOT

APPLICANT: WSDOT

COUNTY: KING / PIERCE

NEAR: AUBURN, KENT, RENTON

WATER BODY: WETLANDS

DATE: NOVEMBER 2021




Washington State  
Department of Transportation

SHEET: 1 OF: 18



# T.21N.R.4E.W.M.

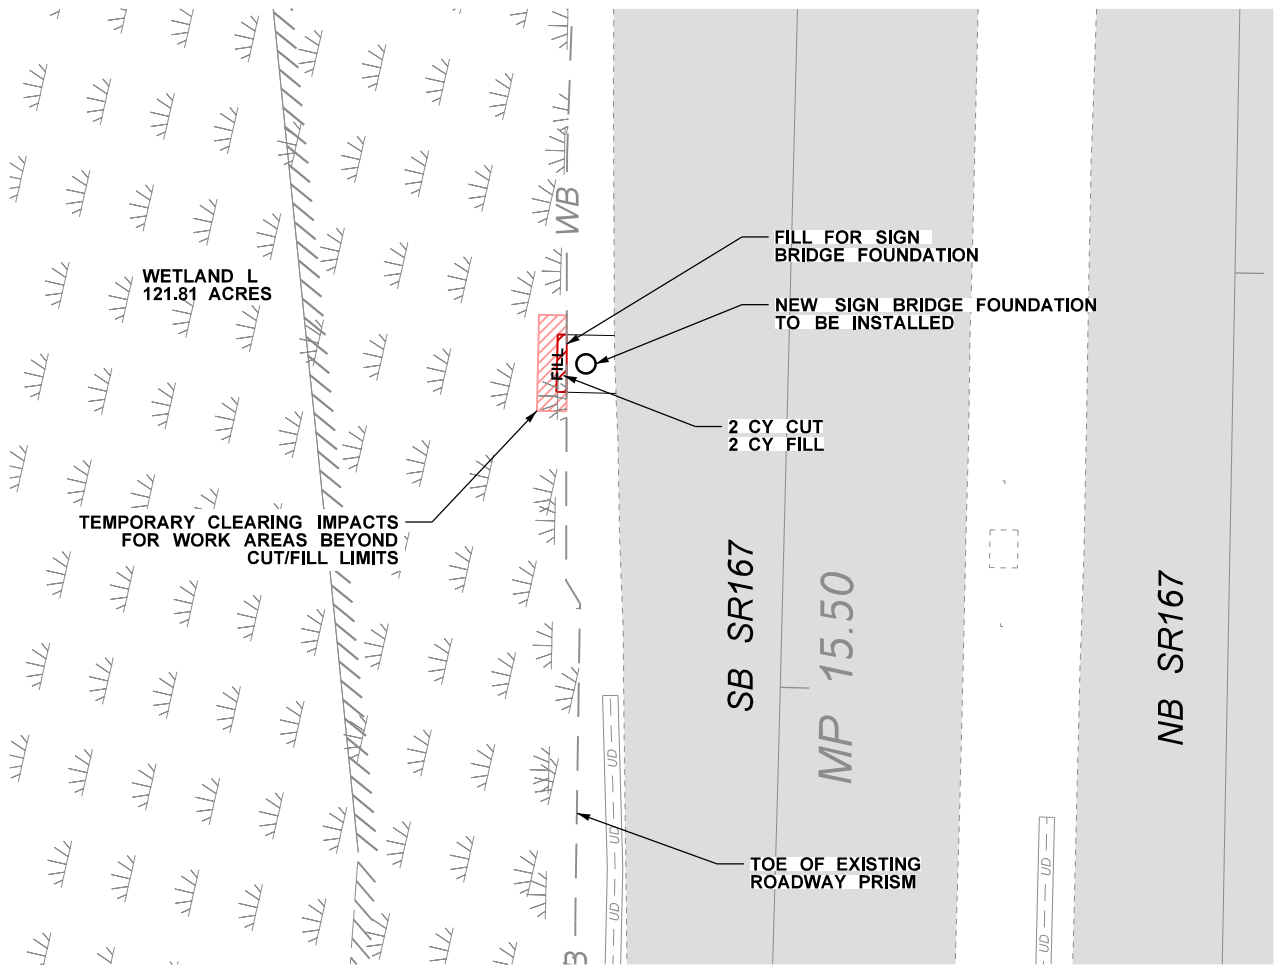

## LEGEND

	WSDOT RIGHT OF WAY, LIMITED ACCESS
	WETLAND
	WETLAND BOUNDARY
	WETLAND BUFFER
	ORDINARY HIGH WATER MARK BOUNDARY
	EXISTING DITCH
	EXISTING EDGE OF PAVEMENT
	CLEARING & GRUBBING LINE
	CUT LINE
	FILL LINE
	ROADWAY CENTERLINE

## WETLAND/STREAM IMPACTS

WETLAND L	SQ. FT.	ACRES
WETLAND AREA	5,306,218	121.81
PERM WETLAND IMPACT	37	<0.01
TEMP WETLAND IMPACT	150	<0.01

0 25 50  
SCALE IN FEET

PROJECT NAME: SR167, CORRIDOR IMPROVEMENTS PROJECT

PURPOSE: ROADWAY IMPROVEMENTS AND TOLL UPGRADE

PROPOSED:

LOCATION: SR167 CORRIDOR, RENTON /KENT /AUBURN, WA

DATUM: HORIZONTAL: NAD 83/91, VERTICAL: NAVD 88

ADJACENT PROPERTY OWNERS:

REFERENCE: NWS-2021-998-DOT

APPLICANT: WSDOT

COUNTY: KING /PIERCE

NEAR: AUBURN, KENT, RENTON

WATER BODY: WETLANDS

DATE: NOVEMBER 2021




Washington State  
Department of Transportation

SHEET: 2 OF: 18



# T.21N.R.4E.W.M.

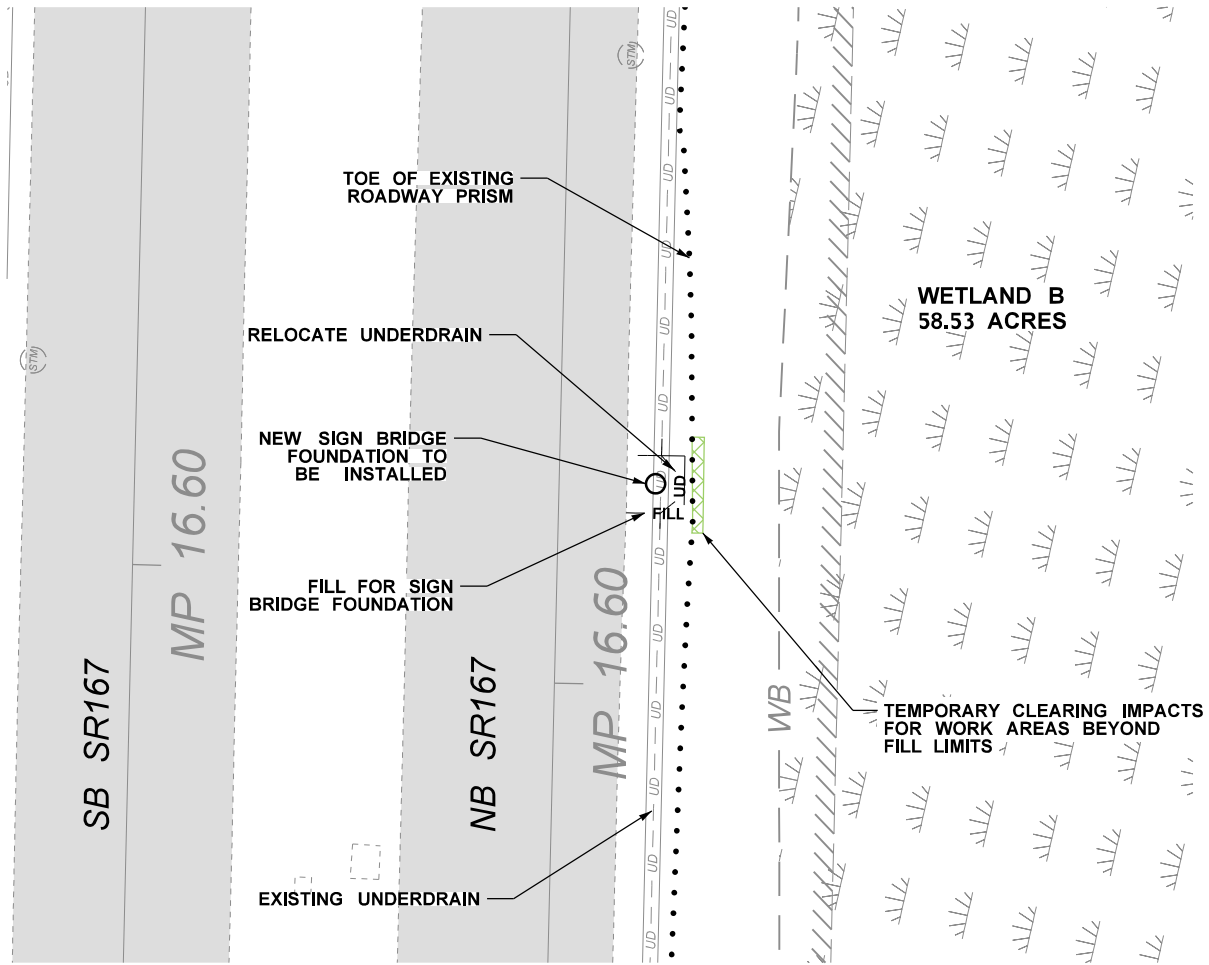

## LEGEND

	WSDOT RIGHT OF WAY, LIMITED ACCESS
	WETLAND
	WETLAND BOUNDARY
	WETLAND BUFFER
	ORDINARY HIGH WATER MARK BOUNDARY
	EXISTING DITCH
	EXISTING EDGE OF PAVEMENT
	CLEARING & GRUBBING LINE
	CUT LINE
	FILL LINE
	ROADWAY CENTERLINE

## WETLAND/STREAM IMPACTS

WETLAND B	SQ. FT.	ACRES
WETLAND AREA	2,549,682	58.53
TEMP WETLAND BUFFER IMPACT	73	<0.01

0 25 50  
SCALE IN FEET

PROJECT NAME: SR167, CORRIDOR IMPROVEMENTS PROJECT

PURPOSE: ROADWAY IMPROVEMENTS AND TOLL UPGRADE

PROPOSED:

LOCATION: SR167 CORRIDOR, RENTON /KENT /AUBURN, WA

DATUM: HORIZONTAL: NAD 83/91, VERTICAL: NAVD 88

ADJACENT PROPERTY OWNERS:

REFERENCE: NWS-2021-998-DOT

APPLICANT: WSDOT

COUNTY: KING /PIERCE

NEAR: AUBURN, KENT, RENTON

WATER BODY: WETLANDS

DATE: NOVEMBER 2021




Washington State  
Department of Transportation

SHEET: 3 OF: 18



# T.22N.R.5E.W.M.

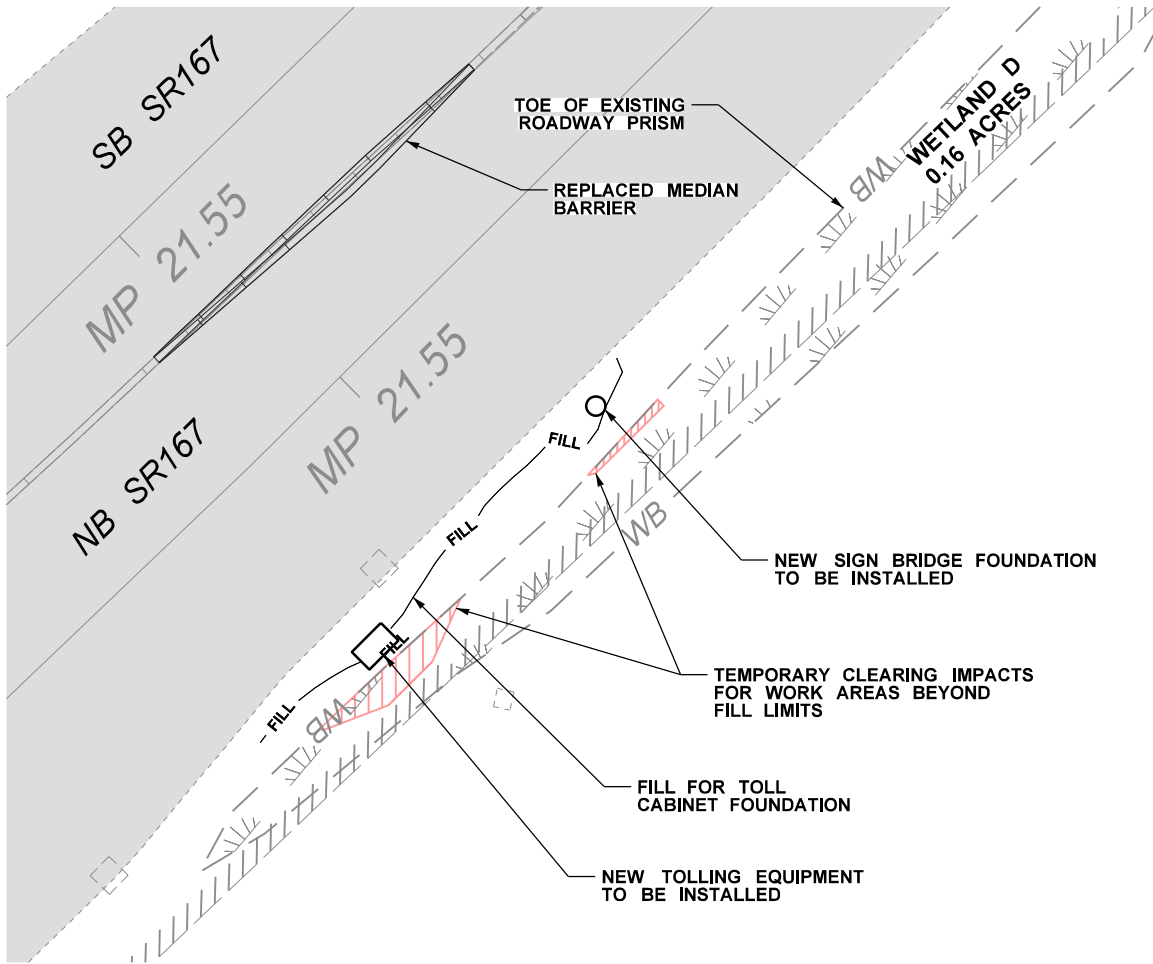

## LEGEND

	WSDOT RIGHT OF WAY, LIMITED ACCESS
	WETLAND
	WETLAND BOUNDARY
	WETLAND BUFFER
	ORDINARY HIGH WATER MARK BOUNDARY
	EXISTING DITCH
	EXISTING EDGE OF PAVEMENT
	CLEARING & GRUBBING LINE
	CUT LINE
	FILL LINE
	ROADWAY CENTERLINE

## WETLAND/STREAM IMPACTS

WETLAND D	SQ. FT.	ACRES
WETLAND AREA	7,157	0.16
TEMP WETLAND IMPACT	301	0.01

0 25 50  
SCALE IN FEET

PROJECT NAME: SR167, CORRIDOR IMPROVEMENTS PROJECT

PURPOSE: ROADWAY IMPROVEMENTS AND TOLL UPGRADE

PROPOSED:

LOCATION: SR167 CORRIDOR, RENTON /KENT /AUBURN, WA

DATUM: HORIZONTAL: NAD 83/91, VERTICAL: NAVD 88

ADJACENT PROPERTY OWNERS:

REFERENCE: NWS-2021-998-DOT

APPLICANT: WSDOT

COUNTY: KING /PIERCE

NEAR: AUBURN, KENT, RENTON

WATER BODY: WETLANDS

DATE: NOVEMBER 2021




Washington State  
Department of Transportation

SHEET: 4 OF: 18



# T.22N.R.5E.W.M.

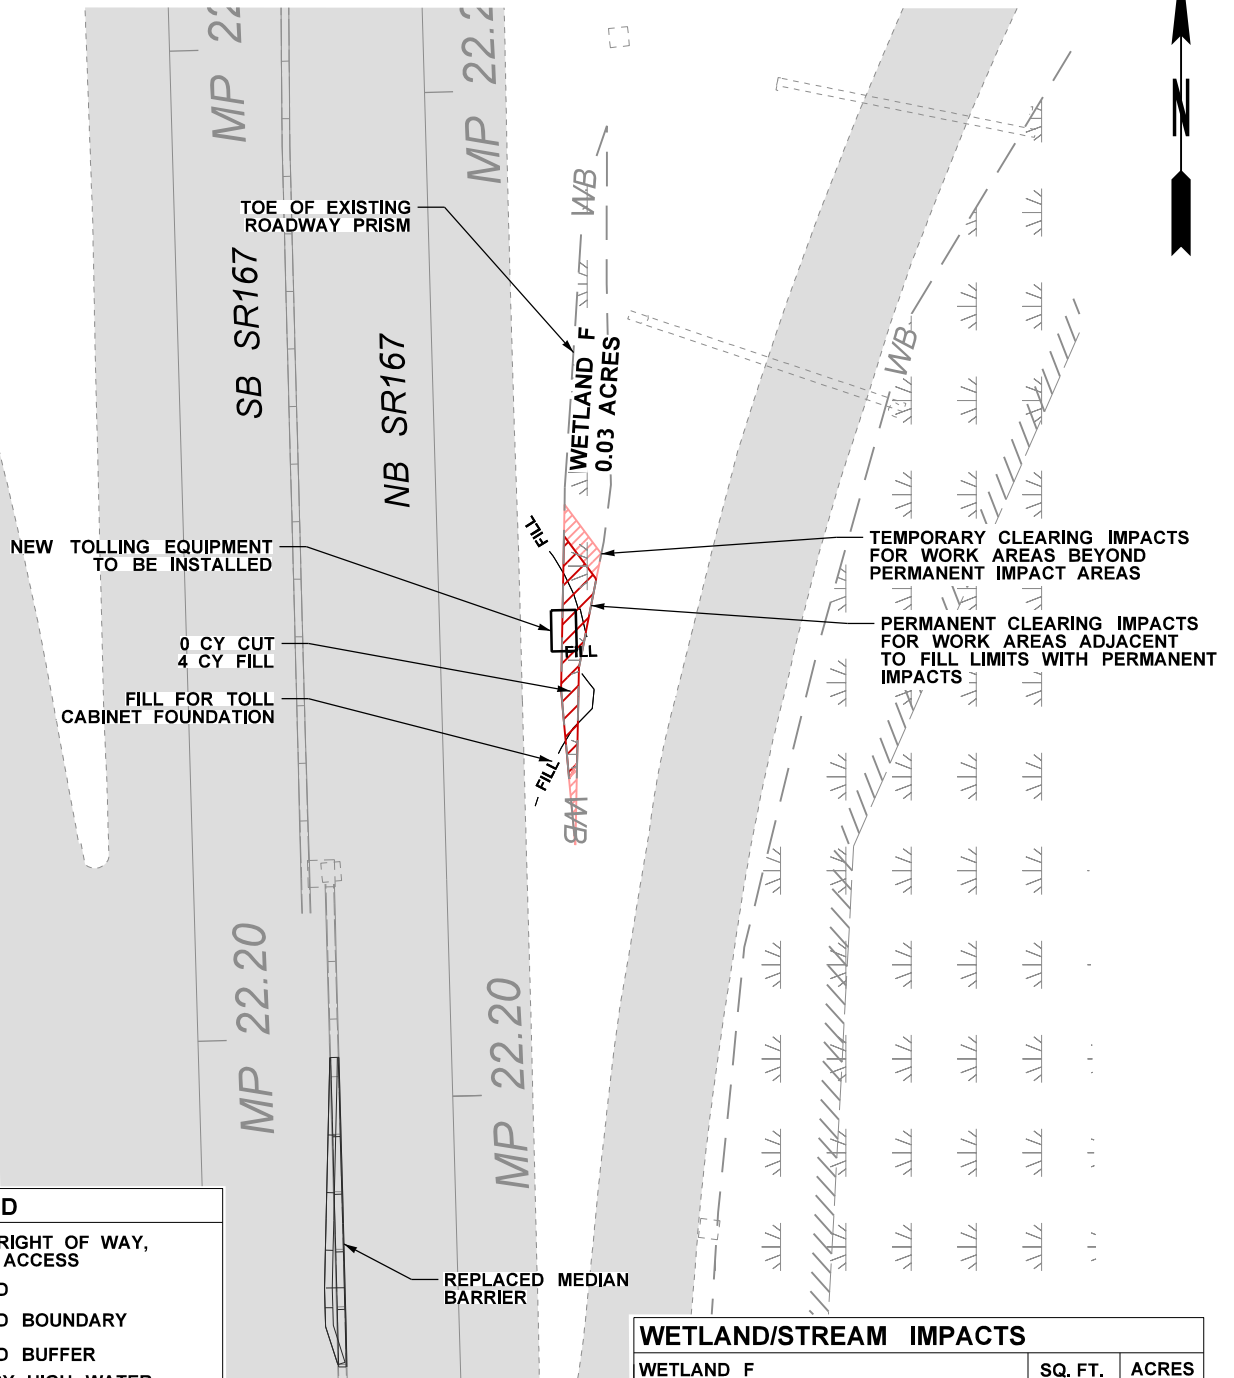

## LEGEND

	WSDOT RIGHT OF WAY, LIMITED ACCESS
	WETLAND
	WETLAND BOUNDARY
	WETLAND BUFFER
	ORDINARY HIGH WATER MARK BOUNDARY
	EXISTING DITCH
	EXISTING EDGE OF PAVEMENT
	CLEARING & GRUBBING LINE
	CUT LINE
	FILL LINE
	ROADWAY CENTERLINE

## WETLAND/STREAM IMPACTS

WETLAND F	SQ. FT.	ACRES
WETLAND AREA	1,251	0.03
PERM WETLAND IMPACT	298	0.01
TEMP WETLAND IMPACT	97	<0.01

0 25 50  
SCALE IN FEET

PROJECT NAME: SR167, CORRIDOR IMPROVEMENTS PROJECT

PURPOSE: ROADWAY IMPROVEMENTS AND TOLL UPGRADE

PROPOSED:

LOCATION: SR167 CORRIDOR, RENTON /KENT /AUBURN, WA

DATUM: HORIZONTAL: NAD 83/91, VERTICAL: NAVD 88

ADJACENT PROPERTY OWNERS:

REFERENCE: NWS-2021-998-DOT

APPLICANT: WSDOT

COUNTY: KING /PIERCE

NEAR: AUBURN, KENT, RENTON

WATER BODY: WETLANDS

DATE: NOVEMBER 2021




Washington State  
Department of Transportation

SHEET: 5

OF: 18



# T.22N.R.5E.W.M.

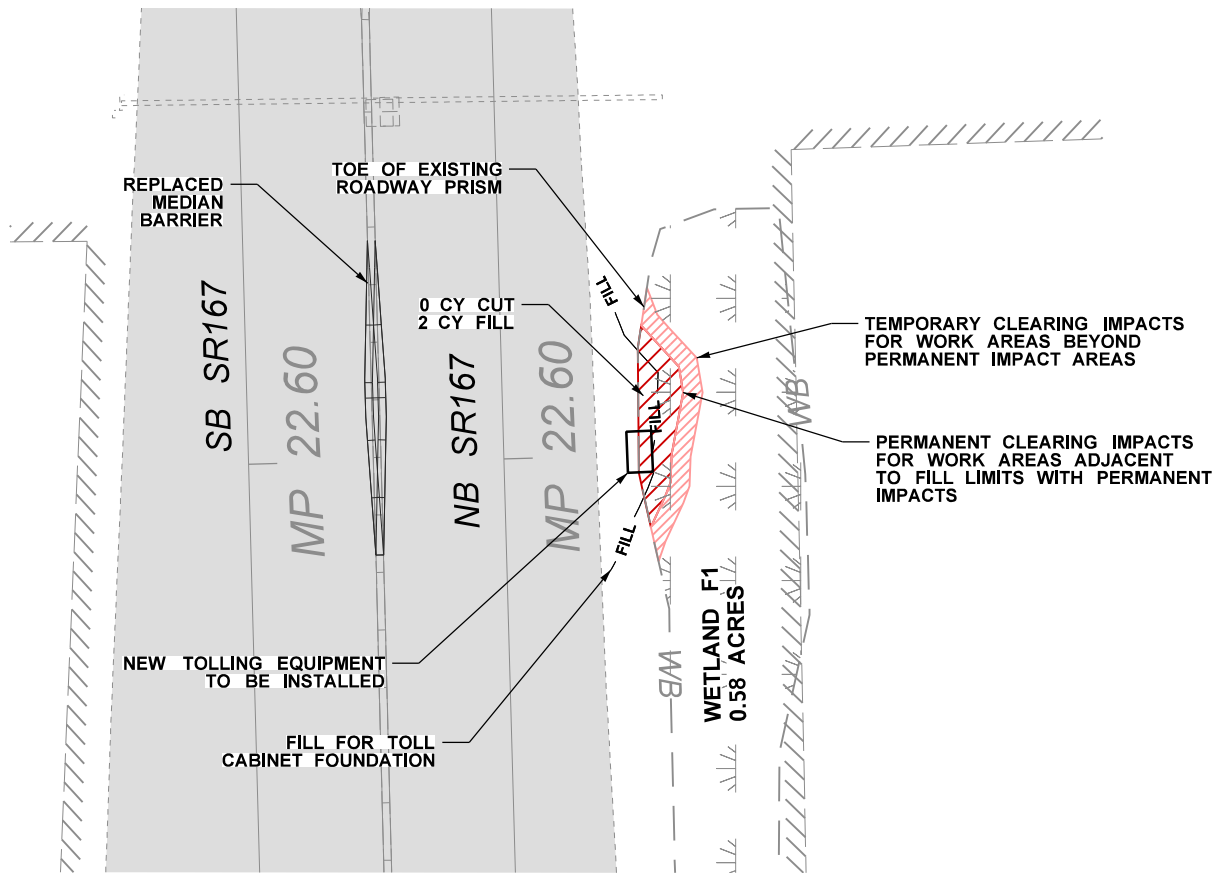

## LEGEND

	WSDOT RIGHT OF WAY, LIMITED ACCESS
	WETLAND
	WETLAND BOUNDARY
	WETLAND BUFFER
	ORDINARY HIGH WATER MARK BOUNDARY
	EXISTING DITCH
	EXISTING EDGE OF PAVEMENT
	CLEARING & GRUBBING LINE
	CUT LINE
	FILL LINE
	ROADWAY CENTERLINE

## WETLAND/STREAM IMPACTS

WETLAND F1	SQ. FT.	ACRES
WETLAND AREA	25,265	0.58
PERM WETLAND IMPACT	405	0.01
TEMP WETLAND IMPACT	337	0.01

0 25 50  
SCALE IN FEET

PROJECT NAME: SR167, CORRIDOR IMPROVEMENTS PROJECT

PURPOSE: ROADWAY IMPROVEMENTS AND TOLL UPGRADE

PROPOSED:

LOCATION: SR167 CORRIDOR, RENTON /KENT /AUBURN, WA

DATUM: HORIZONTAL: NAD 83/91, VERTICAL: NAVD 88

ADJACENT PROPERTY OWNERS:

REFERENCE: NWS-2021-998-DOT

APPLICANT: WSDOT

COUNTY: KING /PIERCE

NEAR: AUBURN, KENT, RENTON

WATER BODY: WETLANDS


DATE: NOVEMBER 2021





Washington State  
Department of Transportation


SHEET: 6 OF: 18

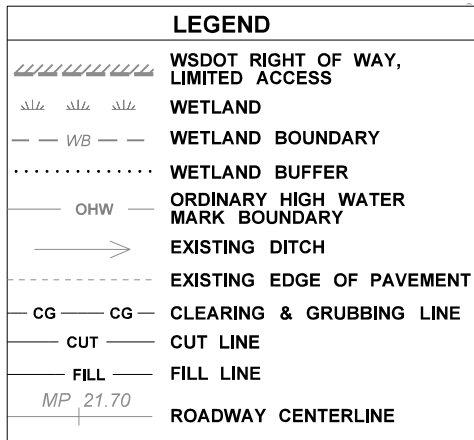




WETLAND/STREAM IMPACTS		
WETLAND I	SQ. FT.	ACRES
WETLAND AREA	707,508	16.24
PERM WETLAND BUFFER IMPACT 	7,346	0.17
TEMP WETLAND BUFFER IMPACT 	4,450	0.10

A horizontal scale bar with three tick marks. The first tick mark is at the left end and is labeled '0'. The second tick mark is in the middle and is labeled '25'. The third tick mark is at the right end and is labeled '50'. Below the scale bar, the text 'SCALE IN FEET' is written in all capital letters.

PROJECT NAME: SR167, CORRIDOR IMPROVEMENTS PROJECT		 <p>Washington State Department of Transportation</p>
PURPOSE: ROADWAY IMPROVEMENTS AND TOLL UPGRADE	REFERENCE: NWS-2021-998-DOT	
PROPOSED:	APPLICANT: WSDOT	
LOCATION: SR167 CORRIDOR, RENTON /KENT /AUBURN, WA	COUNTY: KING /PIERCE	
DATUM: HORIZONTAL: NAD 83/91, VERTICAL: NAVD 88	NEAR: AUBURN, KENT, RENTON	
ADJACENT PROPERTY OWNERS:	WATER BODY: WETLANDS	
	DATE: NOVEMBER 2021	SHEET: 7      OF: 18



# T.22N.R.5E.W.M.

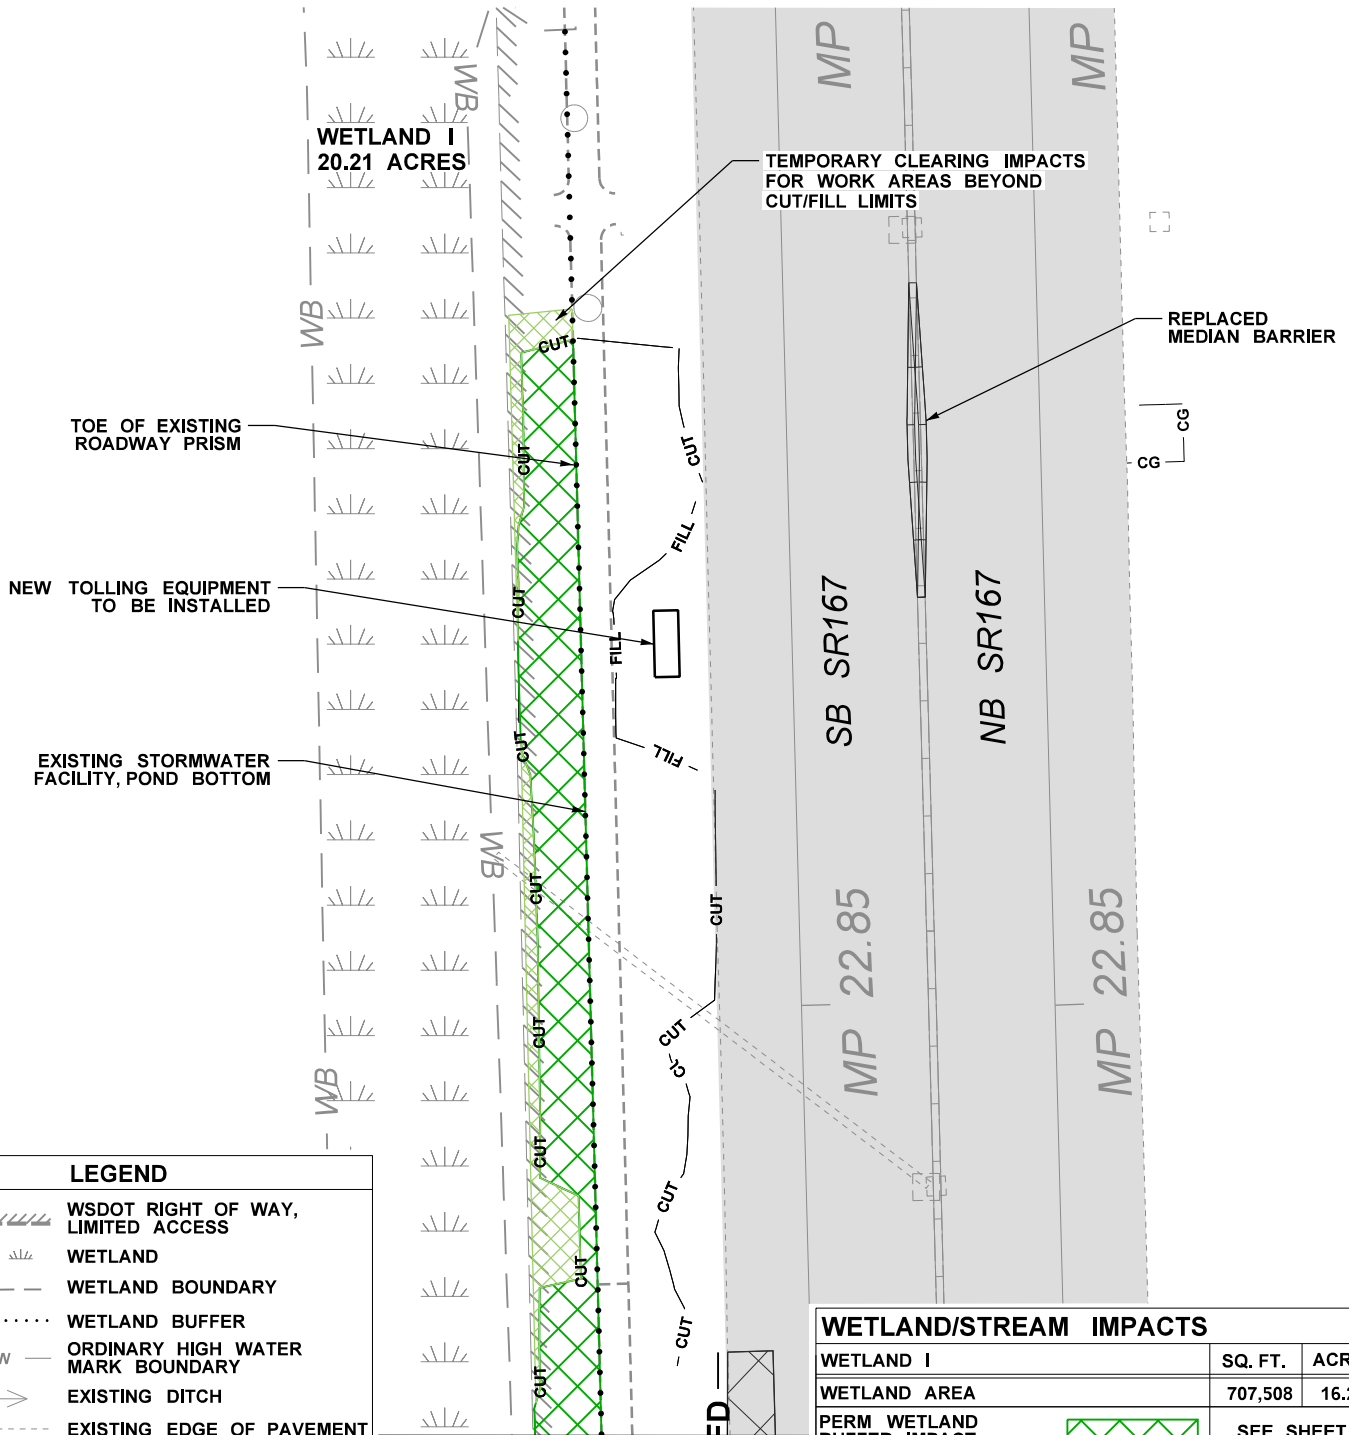


## LEGEND

	WSDOT RIGHT OF WAY, LIMITED ACCESS
	WETLAND
	WETLAND BOUNDARY
	WETLAND BUFFER
	ORDINARY HIGH WATER MARK BOUNDARY
	EXISTING DITCH
	EXISTING EDGE OF PAVEMENT
	CLEARING & GRUBBING LINE
	CUT LINE
	FILL LINE
	ROADWAY CENTERLINE

## WETLAND/STREAM IMPACTS

WETLAND I	SQ. FT.	ACRES
WETLAND AREA	707,508	16.24
PERM WETLAND BUFFER IMPACT		SEE SHEET 7
TEMP WETLAND BUFFER IMPACT		SEE SHEET 7

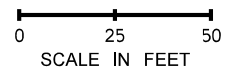

PROJECT NAME: SR167, CORRIDOR IMPROVEMENTS PROJECT

PURPOSE: ROADWAY IMPROVEMENTS AND TOLL UPGRADE

PROPOSED:

LOCATION: SR167 CORRIDOR, RENTON /KENT /AUBURN, WA

DATUM: HORIZONTAL: NAD 83/91, VERTICAL: NAVD 88

ADJACENT PROPERTY OWNERS:

REFERENCE: NWS-2021-998-DOT

APPLICANT: WSDOT

COUNTY: KING /PIERCE

NEAR: AUBURN, KENT, RENTON

WATER BODY: WETLANDS

DATE: NOVEMBER 2021




Washington State  
Department of Transportation

SHEET: 8

OF: 18



# T.22N.R.5E.W.M.

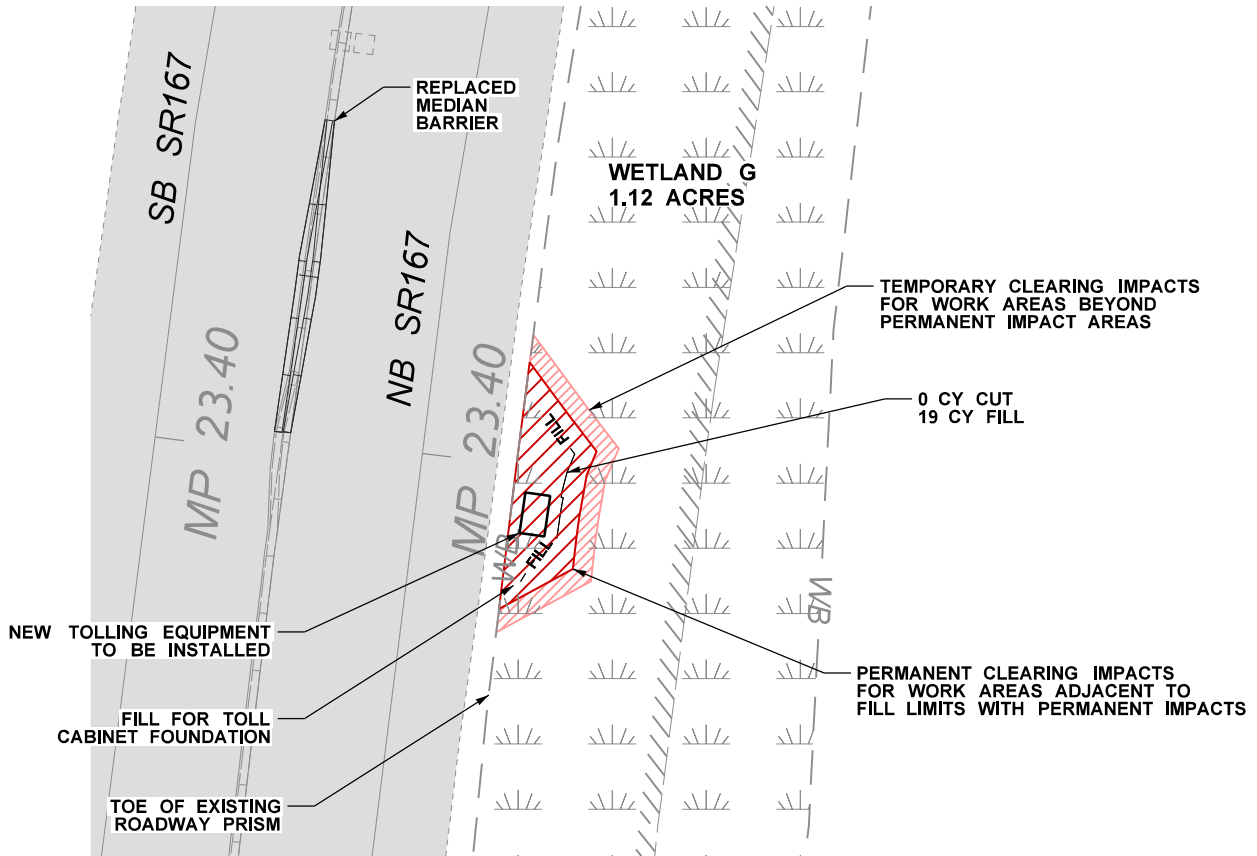

## LEGEND

	WSDOT RIGHT OF WAY, LIMITED ACCESS
	WETLAND
	WETLAND BOUNDARY
	WETLAND BUFFER
	ORDINARY HIGH WATER MARK BOUNDARY
	EXISTING DITCH
	EXISTING EDGE OF PAVEMENT
	CLEARING & GRUBBING LINE
	CUT LINE
	FILL LINE
	ROADWAY CENTERLINE

## WETLAND/STREAM IMPACTS

WETLAND G	SQ. FT.	ACRES
WETLAND AREA	48,980	1.12
PERM WETLAND IMPACT	893	0.02
TEMP WETLAND IMPACT	457	0.01

0 25 50  
SCALE IN FEET

PROJECT NAME: SR167, CORRIDOR IMPROVEMENTS PROJECT

PURPOSE: ROADWAY IMPROVEMENTS AND TOLL UPGRADE

PROPOSED:

LOCATION: SR167 CORRIDOR, RENTON /KENT /AUBURN, WA

DATUM: HORIZONTAL: NAD 83/91, VERTICAL: NAVD 88

ADJACENT PROPERTY OWNERS:

REFERENCE: NWS-2021-998-DOT

APPLICANT: WSDOT

COUNTY: KING /PIERCE

NEAR: AUBURN, KENT, RENTON

WATER BODY: WETLANDS

DATE: NOVEMBER 2021




Washington State  
Department of Transportation

SHEET: 9 OF: 18



# T.23N.R.5E.W.M.

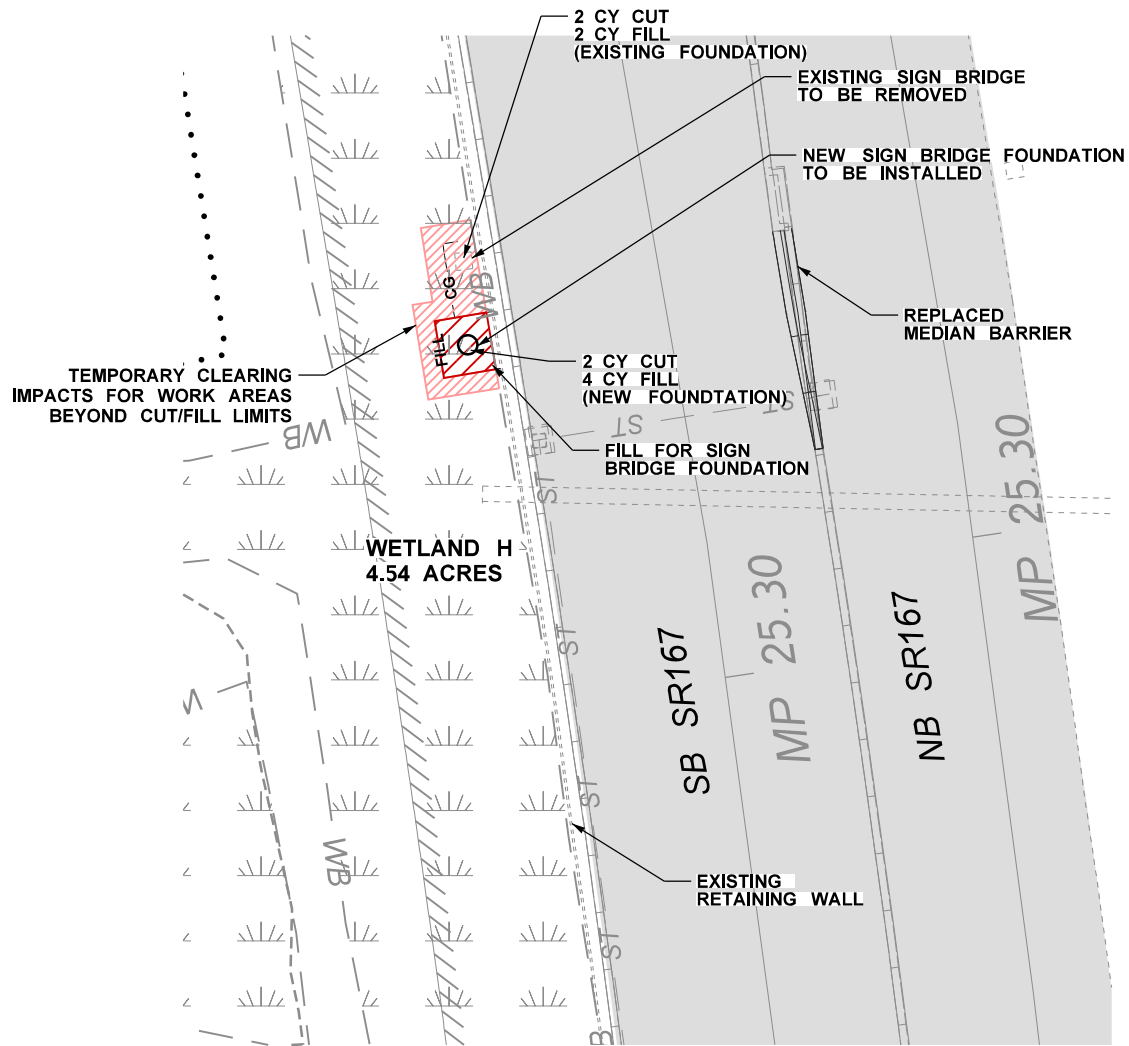

## LEGEND

	WSDOT RIGHT OF WAY, LIMITED ACCESS
	WETLAND
	WETLAND BOUNDARY
	WETLAND BUFFER
	ORDINARY HIGH WATER MARK BOUNDARY
	EXISTING DITCH
	EXISTING EDGE OF PAVEMENT
	CLEARING & GRUBBING LINE
	CUT LINE
	FILL LINE
	ROADWAY CENTERLINE

## WETLAND/STREAM IMPACTS

WETLAND H	SQ. FT.	ACRES
WETLAND AREA	197,585	4.54
PERM WETLAND IMPACT	414	0.01
TEMP WETLAND IMPACT	783	0.02

0 25 50  
SCALE IN FEET

PROJECT NAME: SR167, CORRIDOR IMPROVEMENTS PROJECT

PURPOSE: ROADWAY IMPROVEMENTS AND TOLL UPGRADE

PROPOSED:

LOCATION: SR167 CORRIDOR, RENTON /KENT /AUBURN, WA

DATUM: HORIZONTAL: NAD 83/91, VERTICAL: NAVD 88

ADJACENT PROPERTY OWNERS:

REFERENCE: NWS-2021-998-DOT

APPLICANT: WSDOT

COUNTY: KING /PIERCE

NEAR: AUBURN, KENT, RENTON

WATER BODY: WETLANDS

DATE: NOVEMBER 2021




Washington State  
Department of Transportation

SHEET: 10 OF: 18



# T.23N.R.5E.W.M.

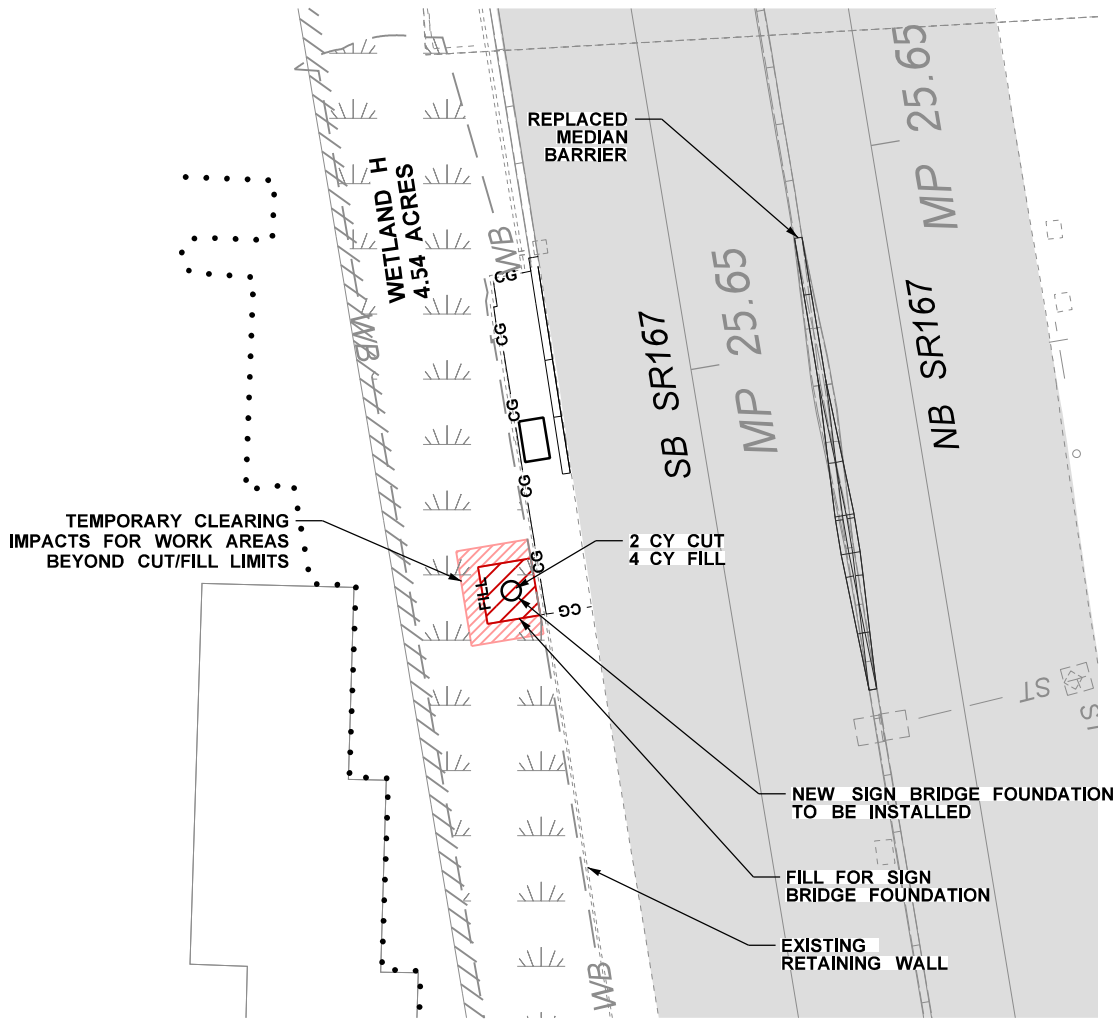

## LEGEND

	WSDOT RIGHT OF WAY, LIMITED ACCESS
	WETLAND
	WETLAND BOUNDARY
	WETLAND BUFFER
	ORDINARY HIGH WATER MARK BOUNDARY
	EXISTING DITCH
	EXISTING EDGE OF PAVEMENT
	CLEARING & GRUBBING LINE
	CUT LINE
	FILL LINE
	ROADWAY CENTERLINE

## WETLAND/STREAM IMPACTS

WETLAND H	SQ. FT.	ACRES
WETLAND AREA	197,585	4.54
PERM WETLAND IMPACT		SEE SHEET 10
TEMP WETLAND IMPACT		SEE SHEET 10

0 25 50  
SCALE IN FEET

PROJECT NAME: SR167, CORRIDOR IMPROVEMENTS PROJECT

PURPOSE: ROADWAY IMPROVEMENTS AND TOLL UPGRADE

PROPOSED:

LOCATION: SR167 CORRIDOR, RENTON /KENT /AUBURN, WA

DATUM: HORIZONTAL: NAD 83/91, VERTICAL: NAVD 88

ADJACENT PROPERTY OWNERS:

REFERENCE: NWS-2021-998-DOT

APPLICANT: WSDOT

COUNTY: KING /PIERCE

NEAR: AUBURN, KENT, RENTON

WATER BODY: WETLANDS


DATE: NOVEMBER 2021




Washington State  
Department of Transportation

SHEET: 11 OF: 18



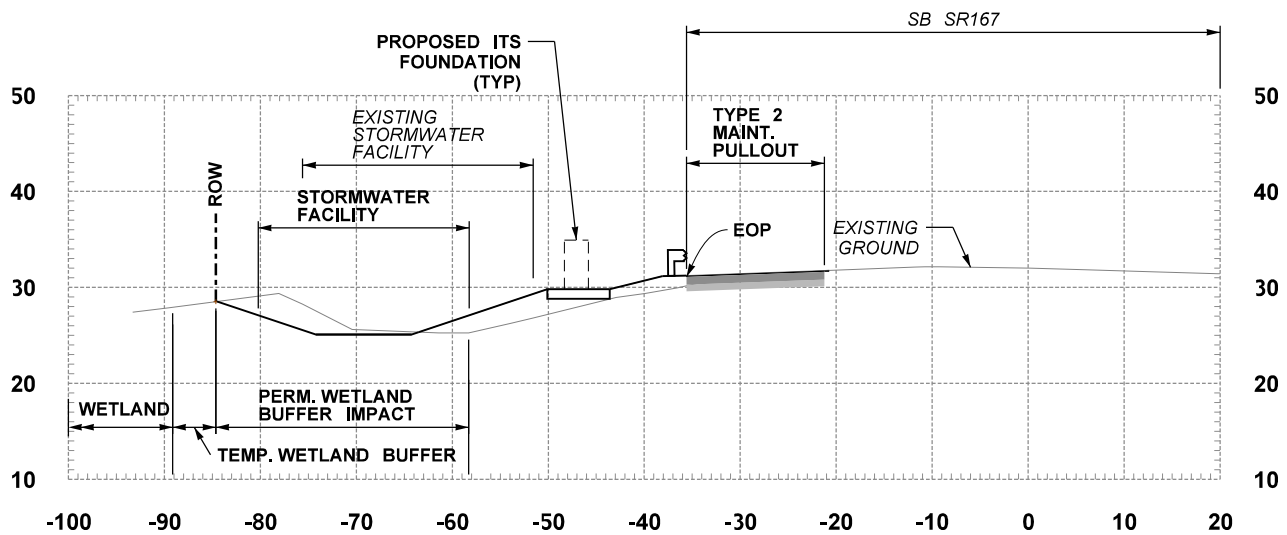

**SECTION A-A  
ITS / CCTV EQUIPMENT / SHOULDER WIDENING FOR  
TYPE 2 MAINTENANCE PULLOUT SITE  
(APPROX. MP 22.81, SB SR167)**

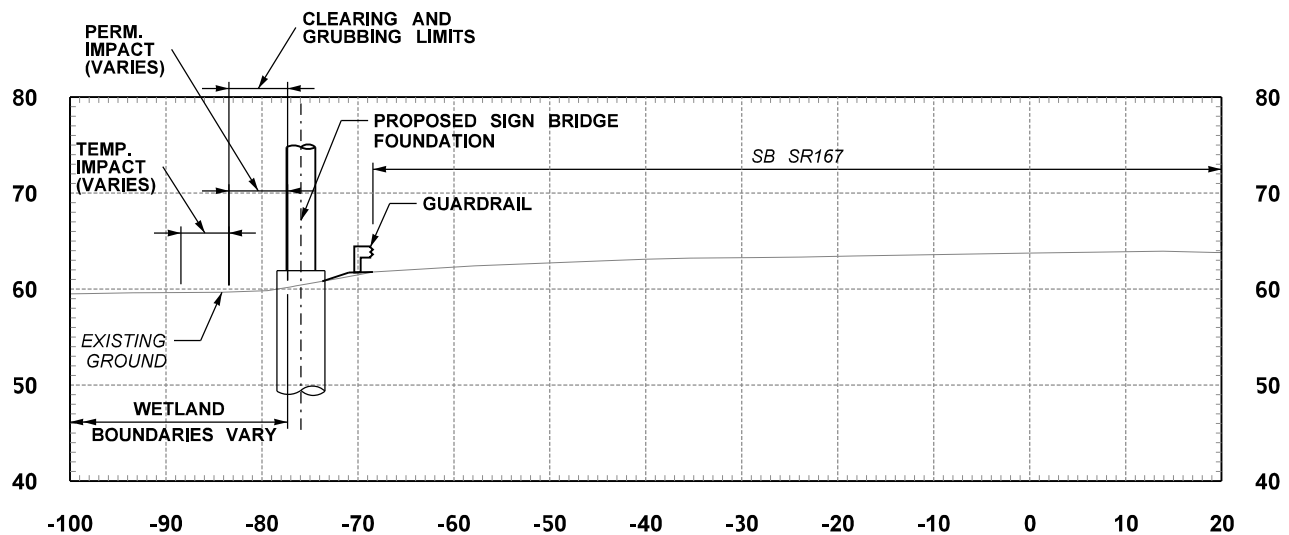

**TYPICAL SECTION FOR ROADSIDE SIGN BRIDGE  
FOUNDATION ON SB SR167**

0 10 20  
SCALE IN FEET

PROJECT NAME: SR167, CORRIDOR IMPROVEMENTS PROJECT

PURPOSE: ROADWAY IMPROVEMENTS AND TOLL UPGRADE

PROPOSED:

LOCATION: SR167 CORRIDOR, RENTON /KENT /AUBURN, WA

DATUM: HORIZONTAL: NAD 83/91, VERTICAL: NAVD 88

ADJACENT PROPERTY OWNERS:

REFERENCE: NWS-2021-998-DOT

APPLICANT: WSDOT

COUNTY: KING /PIERCE

NEAR: AUBURN, KENT, RENTON

WATER BODY: WETLANDS




DATE: NOVEMBER 2021




**Washington State  
Department of Transportation**

SHEET: 12 OF: 18



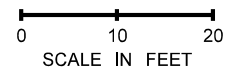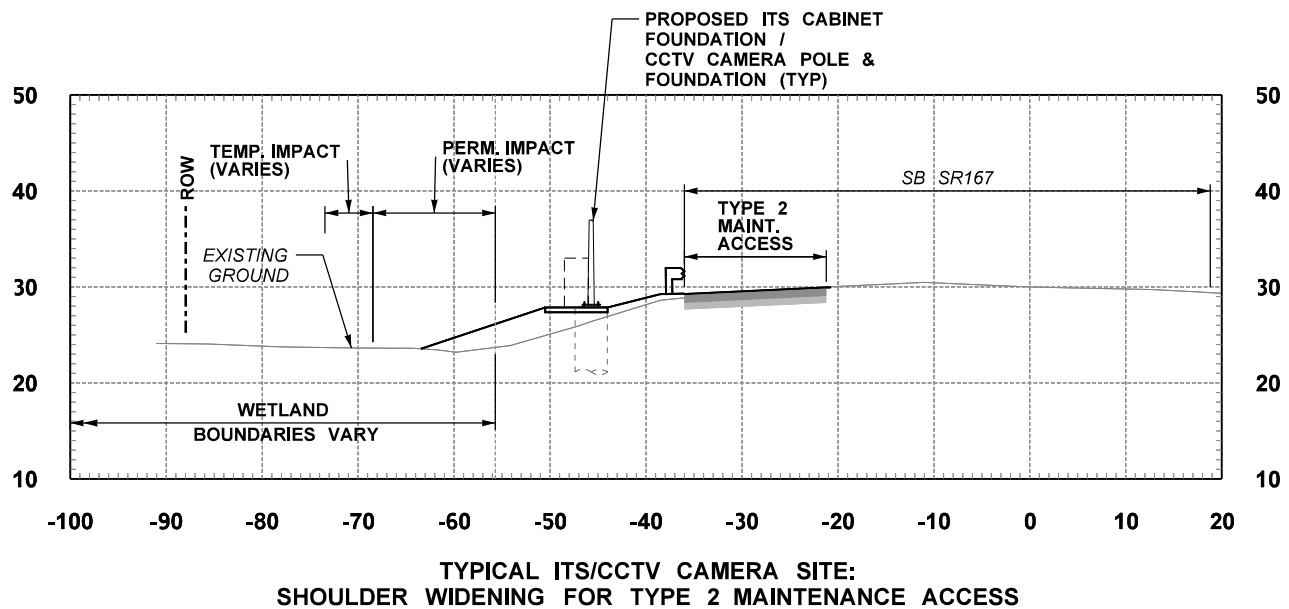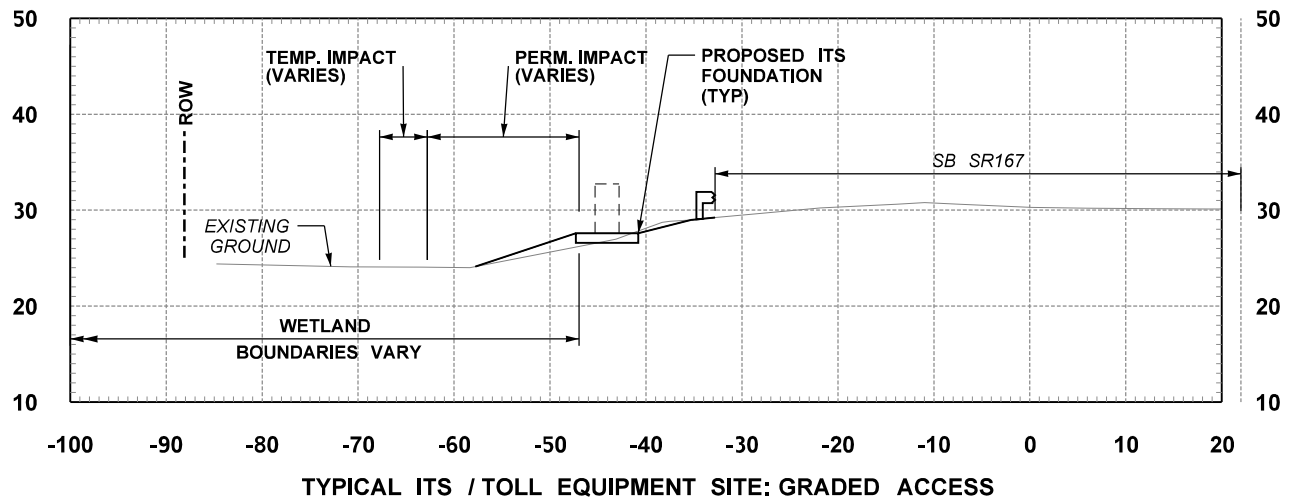

PROJECT NAME: SR167, CORRIDOR IMPROVEMENTS PROJECT		<div><p>Washington State Department of Transportation</p></div>	
PURPOSE: ROADWAY IMPROVEMENTS AND TOLL UPGRADE	REFERENCE: NWS-2021-998-DOT		
PROPOSED:	APPLICANT: WSDOT		
LOCATION: SR167 CORRIDOR, RENTON /KENT /AUBURN, WA	COUNTY: KING /PIERCE		
DATUM: HORIZONTAL: NAD 83/91, VERTICAL: NAVD 88	NEAR: AUBURN, KENT, RENTON		
ADJACENT PROPERTY OWNERS:	WATER BODY: WETLANDS		
	DATE: NOVEMBER 2021	SHEET: 13 OF: 18	



T.20N. R.4E. W.M. / T.21N. R.4E. W.M.

MATCH LINE SEE SHEET 15


JURISDICTIONAL DITCH JD 13.17  
75 SF IMPACT FOR  
SIGN FOUNDATION  
LONG: -122°15'30" W  
LAT: 47°17'11" N

W VALLEY HWY S  
1ST AVE N  
Algona  
Pacific  
ELLINGSON RD  
SR167  
3RD AVE SW

KING CO  
PIERCE CO

8TH ST E  
Pacific  
Sumner  
W VALLEY HWY E  
24TH ST E  
SR167  
SR 410

JURISDICTIONAL DITCH JD 8.59  
180 SF IMPACT FOR  
ITS FACILITIES  
LONG: -122°14'49" W  
LAT: 47°13'15" N

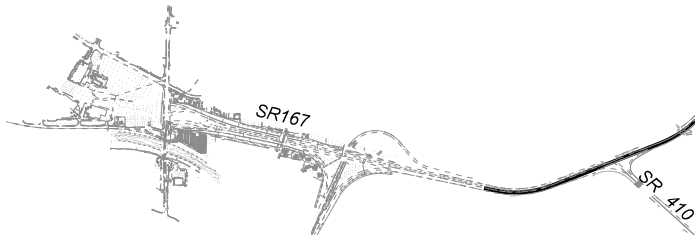

0 2000 4000



PROJECT NAME: SR167, CORRIDOR IMPROVEMENTS PROJECT

PURPOSE: ROADWAY IMPROVEMENTS AND TOLL UPGRADE

PROPOSED:

LOCATION: SR167 CORRIDOR, RENTON /KENT /AUBURN, WA

DATUM: HORIZONTAL: NAD 83/91, VERTICAL: NAVD 88

ADJACENT PROPERTY OWNERS:

REFERENCE: NWS-2021-998-DOT

APPLICANT: WSDOT

COUNTY: KING /PIERCE

NEAR: AUBURN, KENT, RENTON

WATER BODY: WETLANDS

DATE: NOVEMBER 2021



Washington State  
Department of Transportation

SHEET: 14

OF: 18



T.21N. R.4E. W.M. / T.22N. R.4E. W.M.

MATCH LINE SEE SHEET 16

SR 516 WILLIS ST

GREEN RIVER

KING CO

S 27TH ST

Kent  
Auburn

37TH ST NW

JURISDICTIONAL DITCH JD 16.58  
90 SF IMPACT FOR ITS FACILITIES  
LONG: -122°14'42" W  
LAT: 47°20'3" N

JURISDICTIONAL DITCH JD 15.93  
90 SF IMPACT FOR ITS FACILITIES  
LONG: -122°14'42" W  
LAT: 47°19'29" N

JURISDICTIONAL DITCH JD 15.50  
75 SF IMPACT FOR SIGN FOUNDATION  
LONG: -122°14'42" W  
LAT: 47°19'6" N

15TH ST NW

JURISDICTIONAL DITCH JD 15.60  
180 SF IMPACT FOR ITS FACILITIES  
LONG: -122°14'42" W  
LAT: 47°19'12" N

SR167

JURISDICTIONAL DITCH JD 14.36  
75 SF IMPACT FOR SIGN FOUNDATION  
LONG: -122°15'8" W  
LAT: 47°18'11" N

JURISDICTIONAL DITCH JD 14.27  
90 SF IMPACT FOR ITS FACILITIES  
LONG: -122°15'12" W  
LAT: 47°18'5" N

JURISDICTIONAL DITCH JD 13.68  
75 SF IMPACT FOR SIGN FOUNDATION  
LONG: -122°15'28" W  
LAT: 47°17'36" N

15TH ST SW

Auburn  
Algona

MATCH LINE SEE SHEET 14

0 2000 4000  
SCALE IN FEET

PROJECT NAME: SR167, CORRIDOR IMPROVEMENTS PROJECT

PURPOSE: ROADWAY IMPROVEMENTS AND TOLL UPGRADE

PROPOSED:

LOCATION: SR167 CORRIDOR, RENTON / KENT / AUBURN, WA

DATUM: HORIZONTAL: NAD 83/91, VERTICAL: NAVD 88

ADJACENT PROPERTY OWNERS:

REFERENCE: NWS-2021-998-DOT

APPLICANT: WSDOT

COUNTY: KING / PIERCE

NEAR: AUBURN, KENT, RENTON

WATER BODY: WETLANDS

DATE: NOVEMBER 2021




Washington State  
Department of Transportation

SHEET: 15 OF: 18



T.22N. R.4E. W.M. / T.23N. R.4E. W.M.

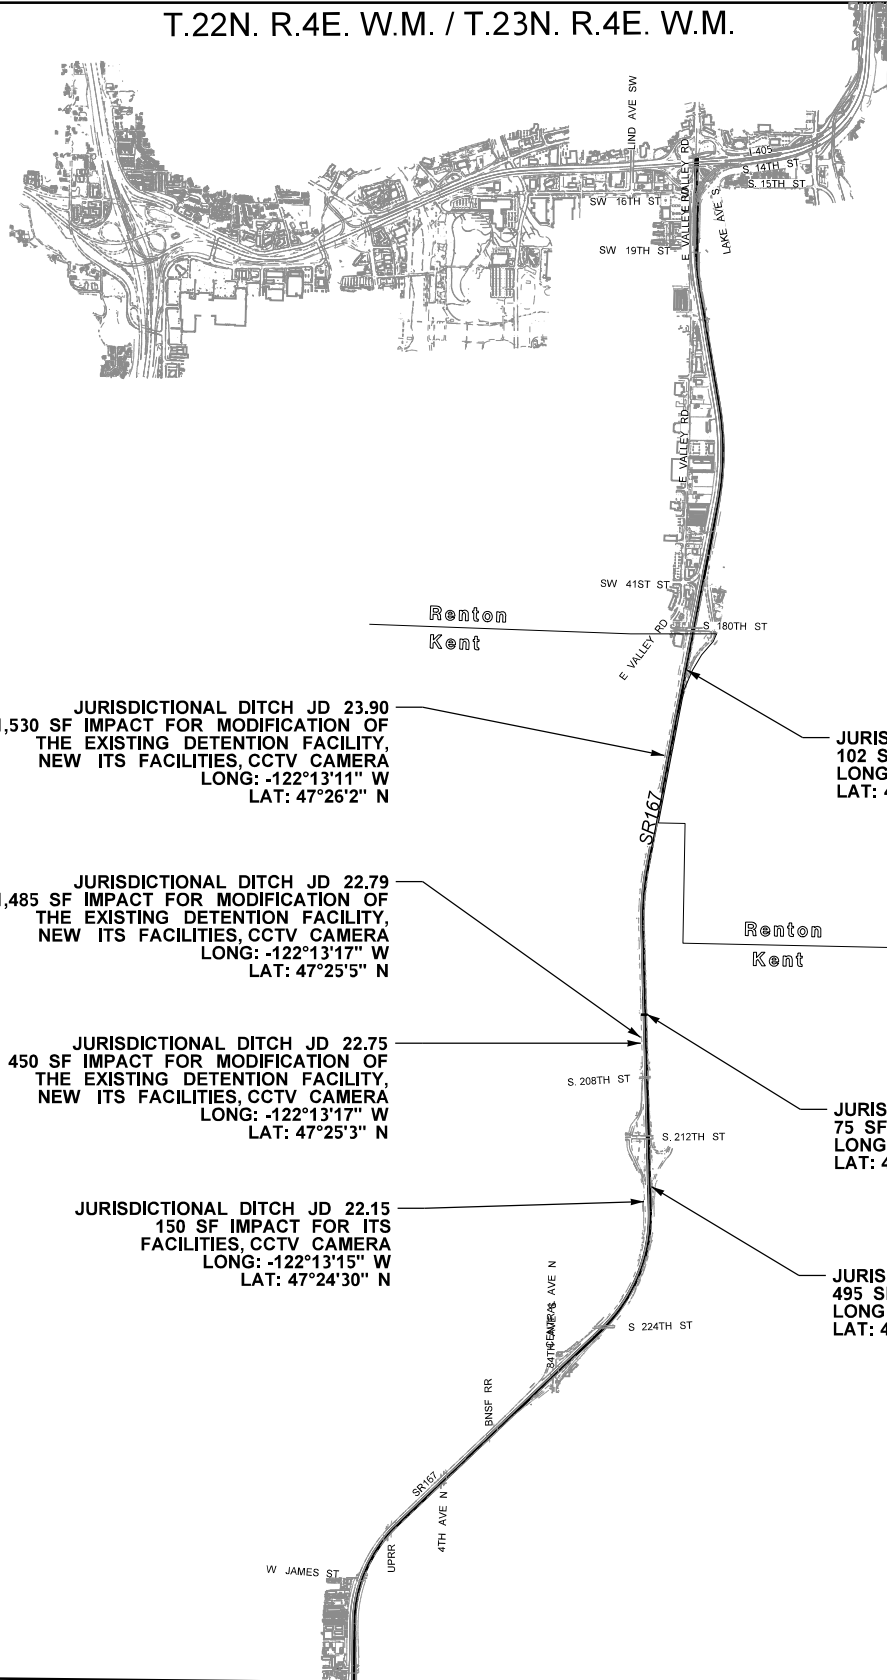

MATCH LINE SEE SHEET 15

PROJECT NAME: SR167, CORRIDOR IMPROVEMENTS PROJECT

PURPOSE: ROADWAY IMPROVEMENTS AND TOLL UPGRADE

PROPOSED:

LOCATION: SR167 CORRIDOR, RENTON / KENT / AUBURN, WA

DATUM: HORIZONTAL: NAD 83/91, VERTICAL: NAVD 88

ADJACENT PROPERTY OWNERS:

REFERENCE: NWS-2021-998-DOT

APPLICANT: WSDOT

COUNTY: KING / PIERCE

NEAR: AUBURN, KENT, RENTON

WATER BODY: WETLANDS



DATE: NOVEMBER 2021




Washington State  
Department of Transportation

SHEET: 16 OF: 18



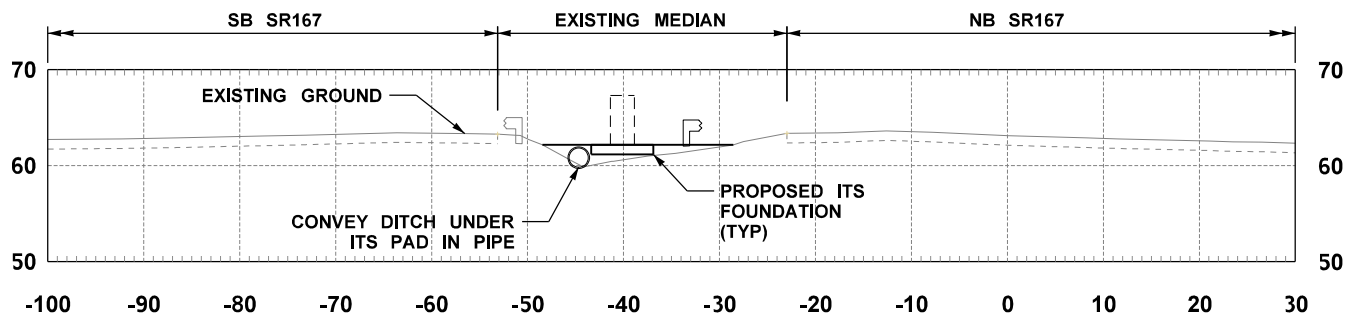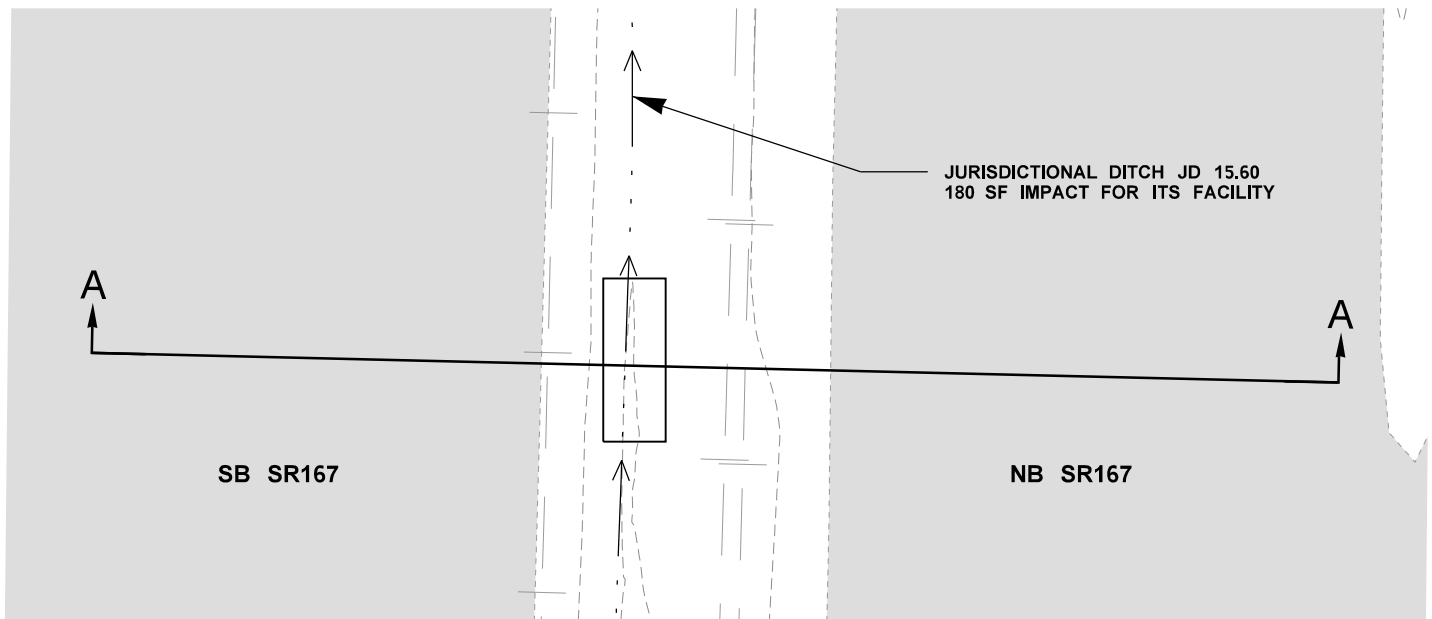

TYPICAL JURISDICTIONAL DITCH  
IN THE EXISTING MEDIAN  
(PIPE OPTION)

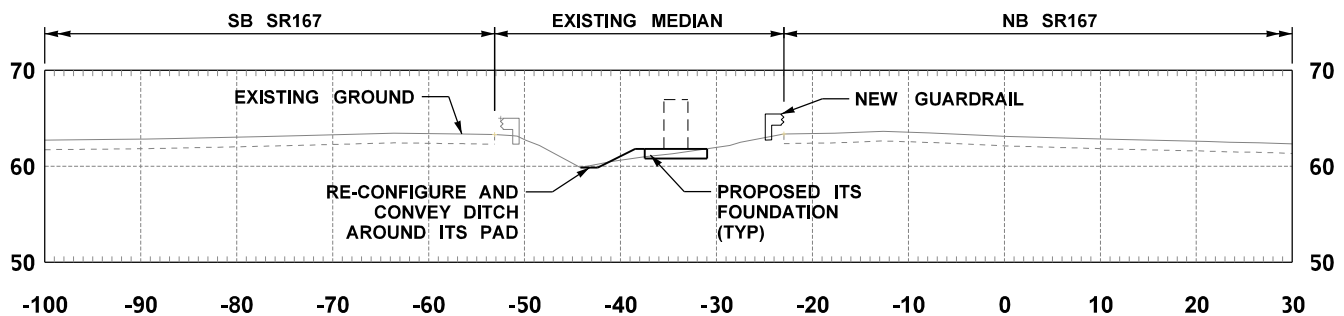

TYPICAL JURISDICTIONAL DITCH  
IN THE EXISTING MEDIAN  
(DITCH OPTION)

0 10 20  
SCALE IN FEET

PROJECT NAME: SR167, CORRIDOR IMPROVEMENTS PROJECT

PURPOSE: ROADWAY IMPROVEMENTS AND TOLL UPGRADE

PROPOSED:

LOCATION: SR167 CORRIDOR, RENTON /KENT /AUBURN, WA

DATUM: HORIZONTAL: NAD 83/91, VERTICAL: NAVD 88

ADJACENT PROPERTY OWNERS:

REFERENCE: NWS-2021-998-DOT

APPLICANT: WSDOT

COUNTY: KING /PIERCE

NEAR: AUBURN, KENT, RENTON

WATER BODY: WETLANDS

DATE: NOVEMBER 2021






Washington State  
Department of Transportation

SHEET: 17

OF: 18



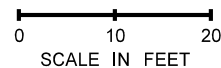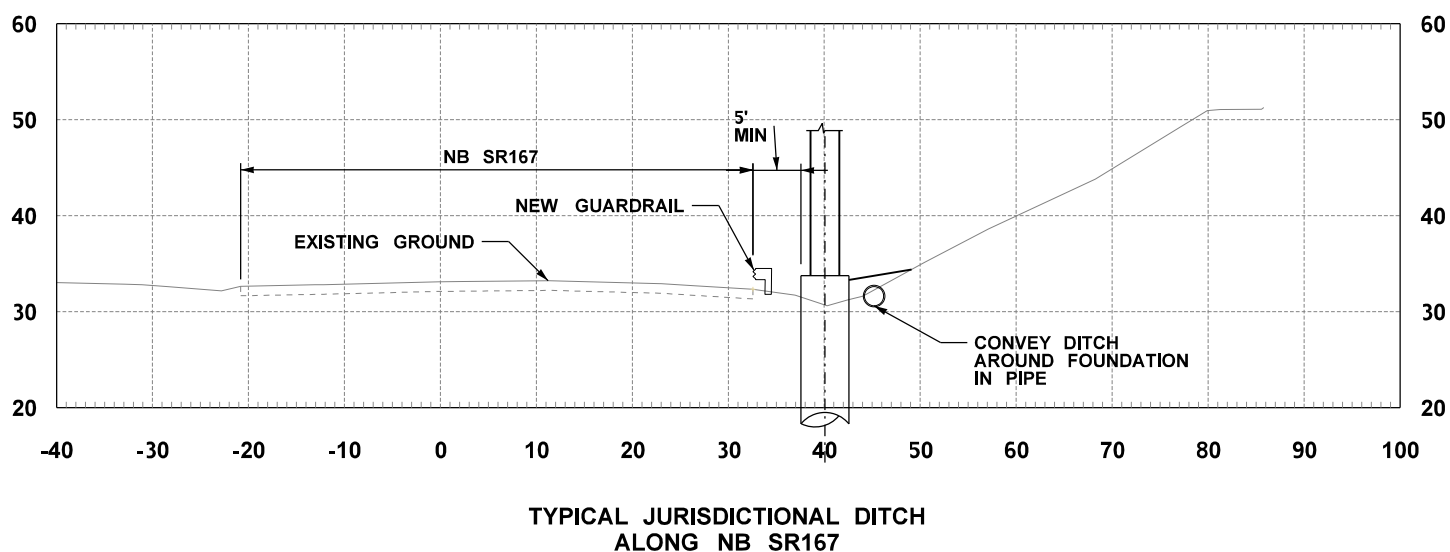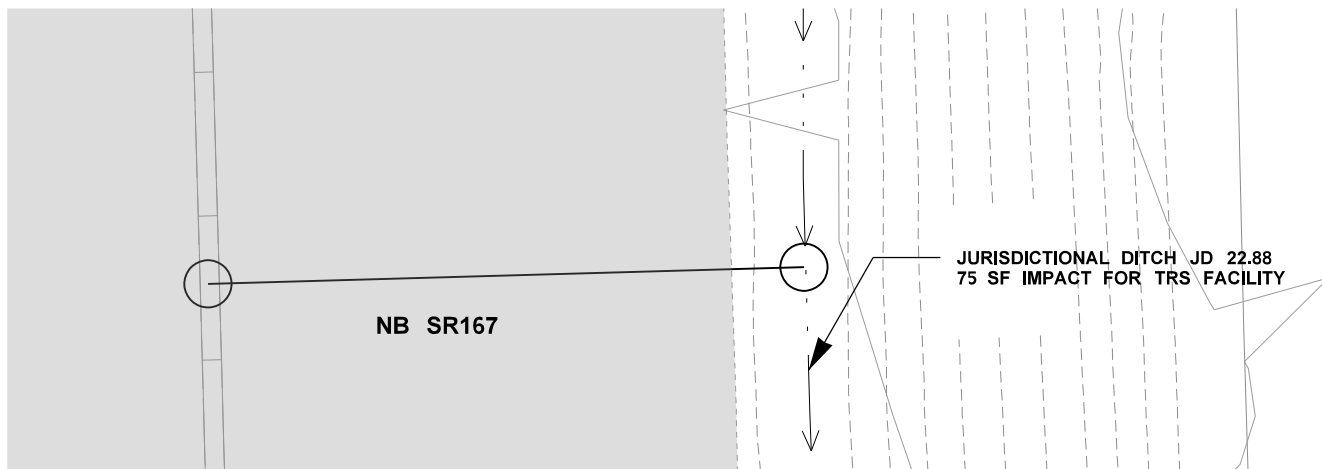

PROJECT NAME: SR167, CORRIDOR IMPROVEMENTS PROJECT

PURPOSE: ROADWAY IMPROVEMENTS AND TOLL UPGRADE

PROPOSED:

LOCATION: SR167 CORRIDOR, RENTON /KENT /AUBURN, WA

DATUM: HORIZONTAL: NAD 83/91, VERTICAL: NAVD 88

ADJACENT PROPERTY OWNERS:

REFERENCE: NWS-2021-998-DOT

APPLICANT: WSDOT

COUNTY: KING /PIERCE

NEAR: AUBURN, KENT, RENTON

WATER BODY: WETLANDS

DATE: NOVEMBER 2021



**Washington State  
Department of Transportation**

SHEET: 18

OF: 18